
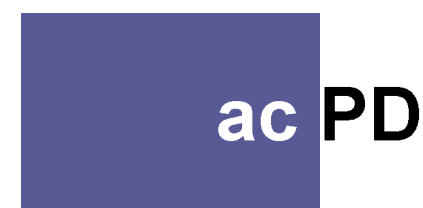



ISSUE	DATE	REVISION	PROJECT#	
PROJECT	JIMMY CHI HALL		Proj No.	
CLIENT	Shire of Broome	DATE # 21/11/12	DWG#	Sht-2
DWG	Site Plan	SCALE @ A3 1:200	CHKD ADC	
			REVISION	

Andrew Chambers PO Box 2180, Broome, WA . 6725
 T: 0487 395 681 E: votedave@westnet.com.au

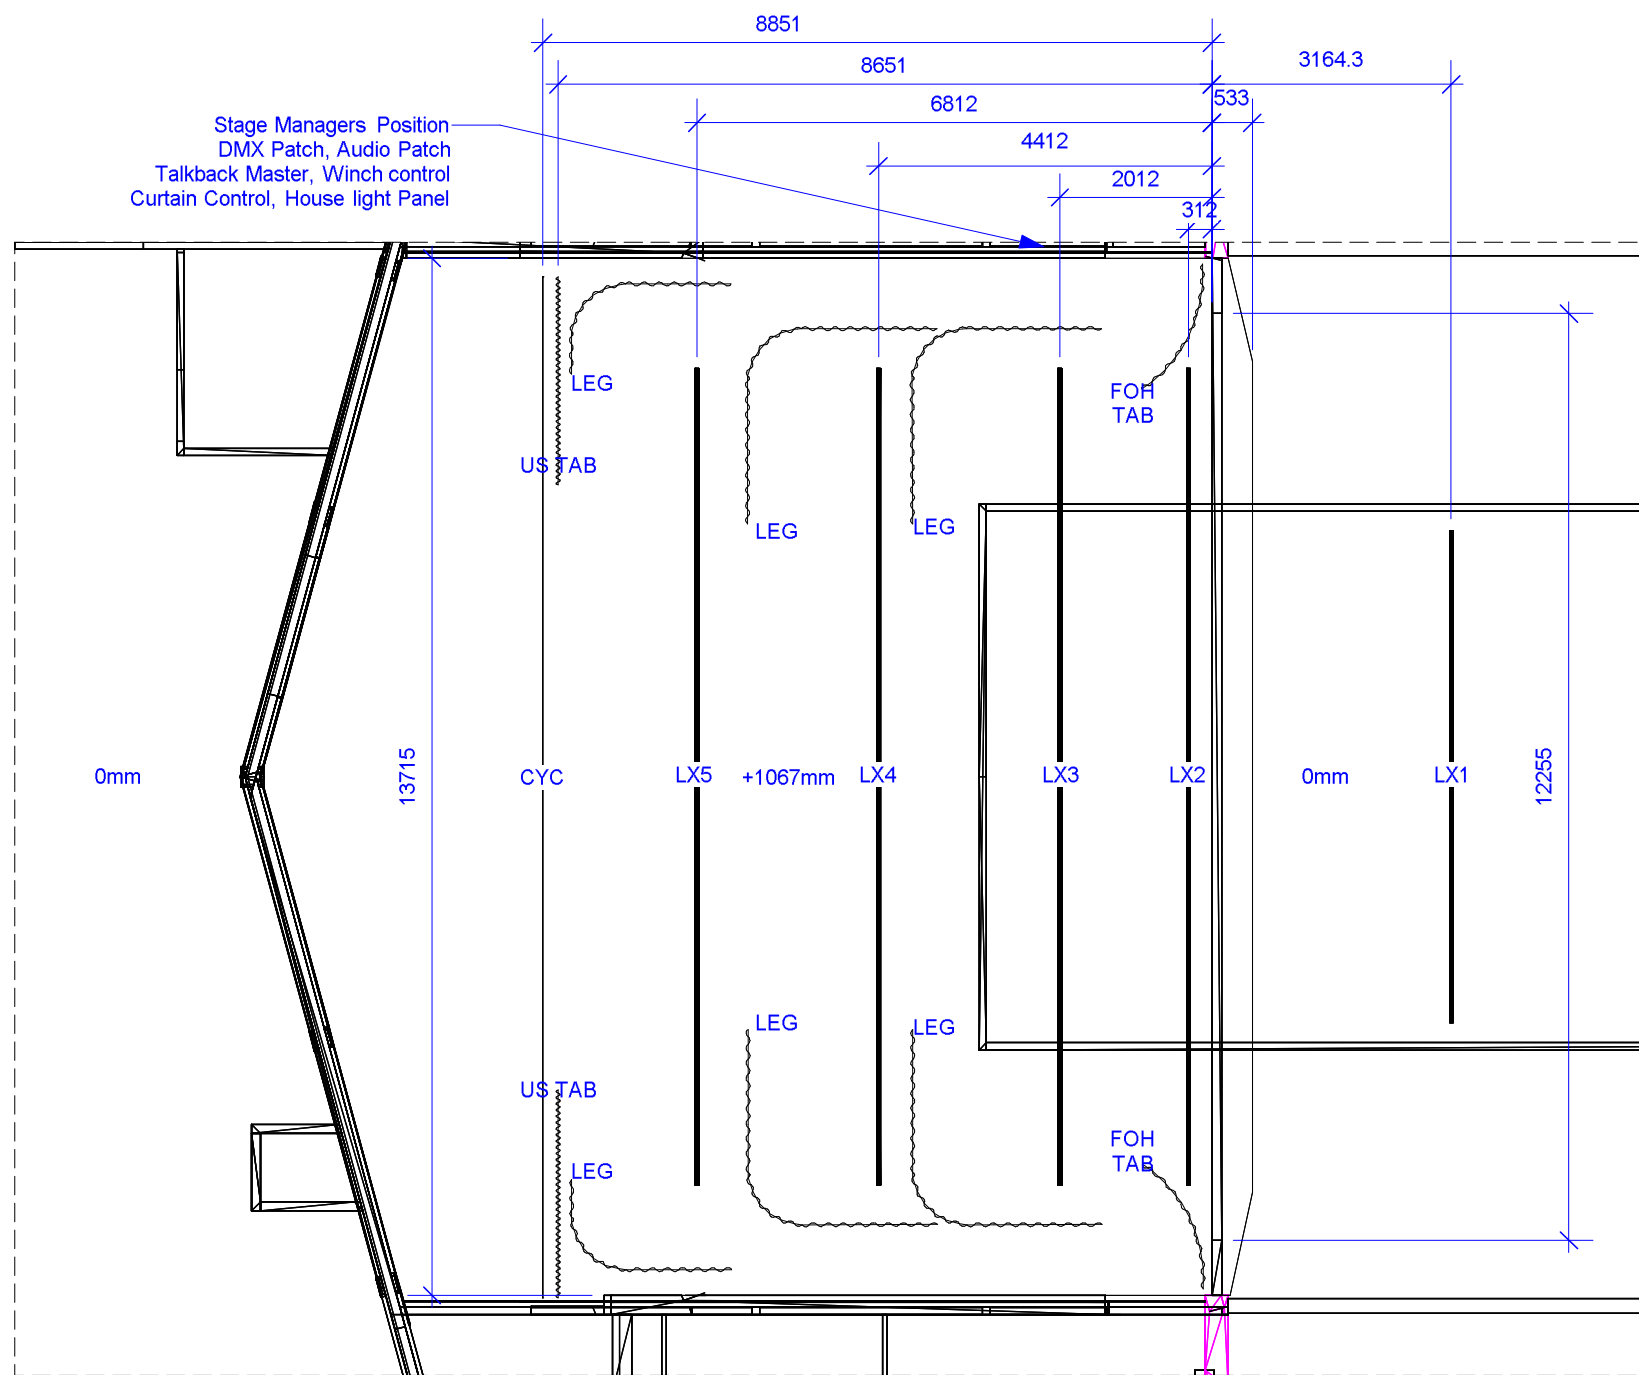


ISSUE	DATE	REVISION	PROJECT#	
PROJECT	JIMMY CHI HALL		Proj No.	
CLIENT	Shire of Broome	DATE # 21/11/12	DWG#	Sht-3
		SCALE @ A3 1:100		
DWG	Jimmy Chi Stage	DRAWN ADC	CHKD ADC	REVISION

Andrew Chambers PO Box 2180, Broome, WA, 6725
T: 0487 395 681 E: votedave@westnet.com.au

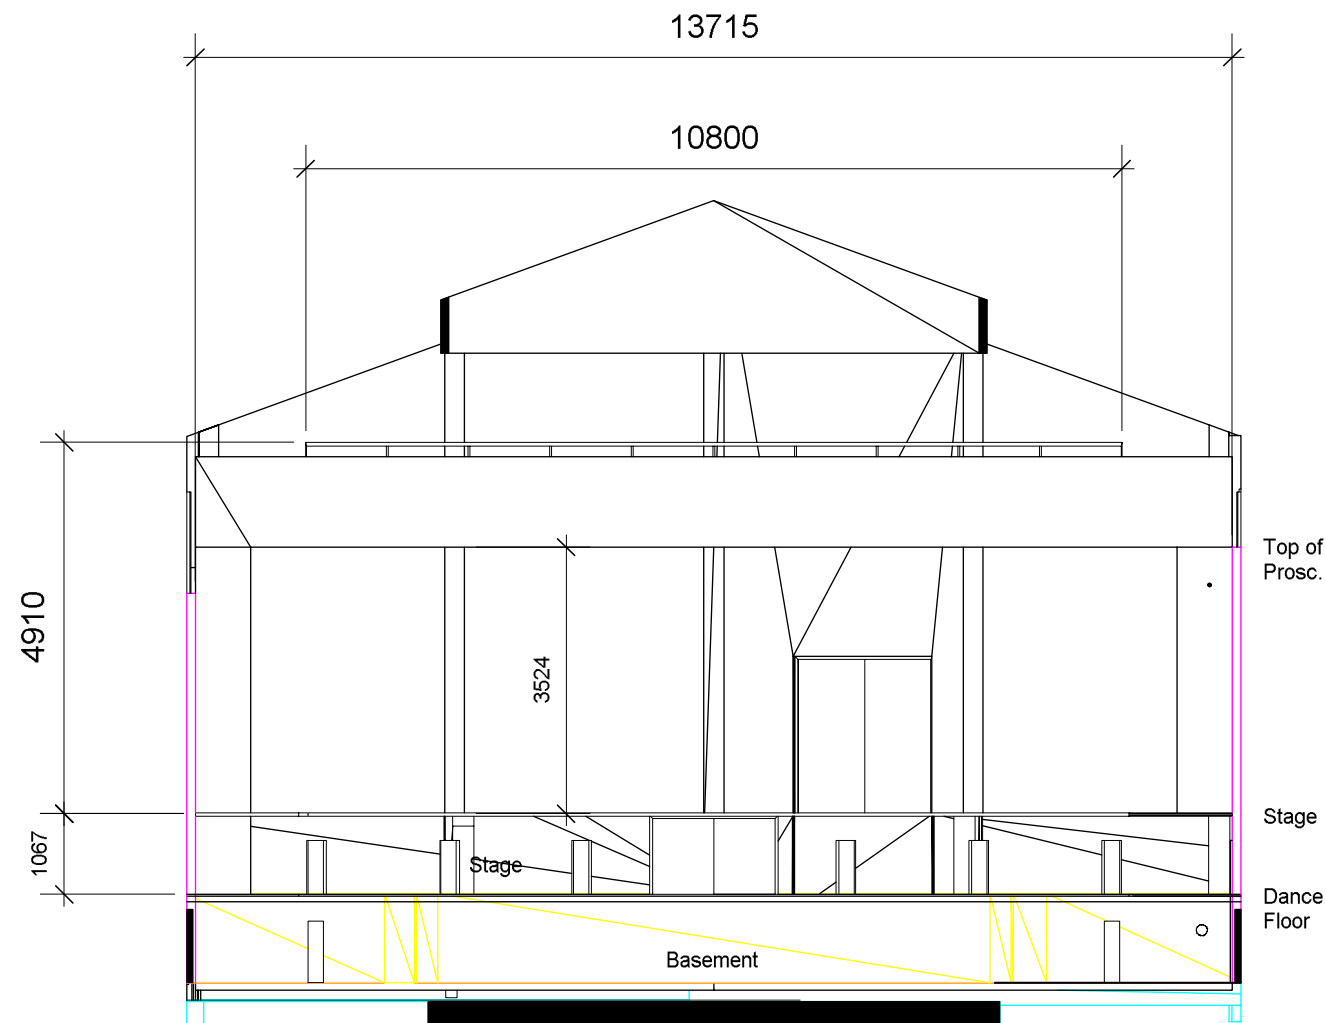


FRONT SECTION FROM PROC. - US

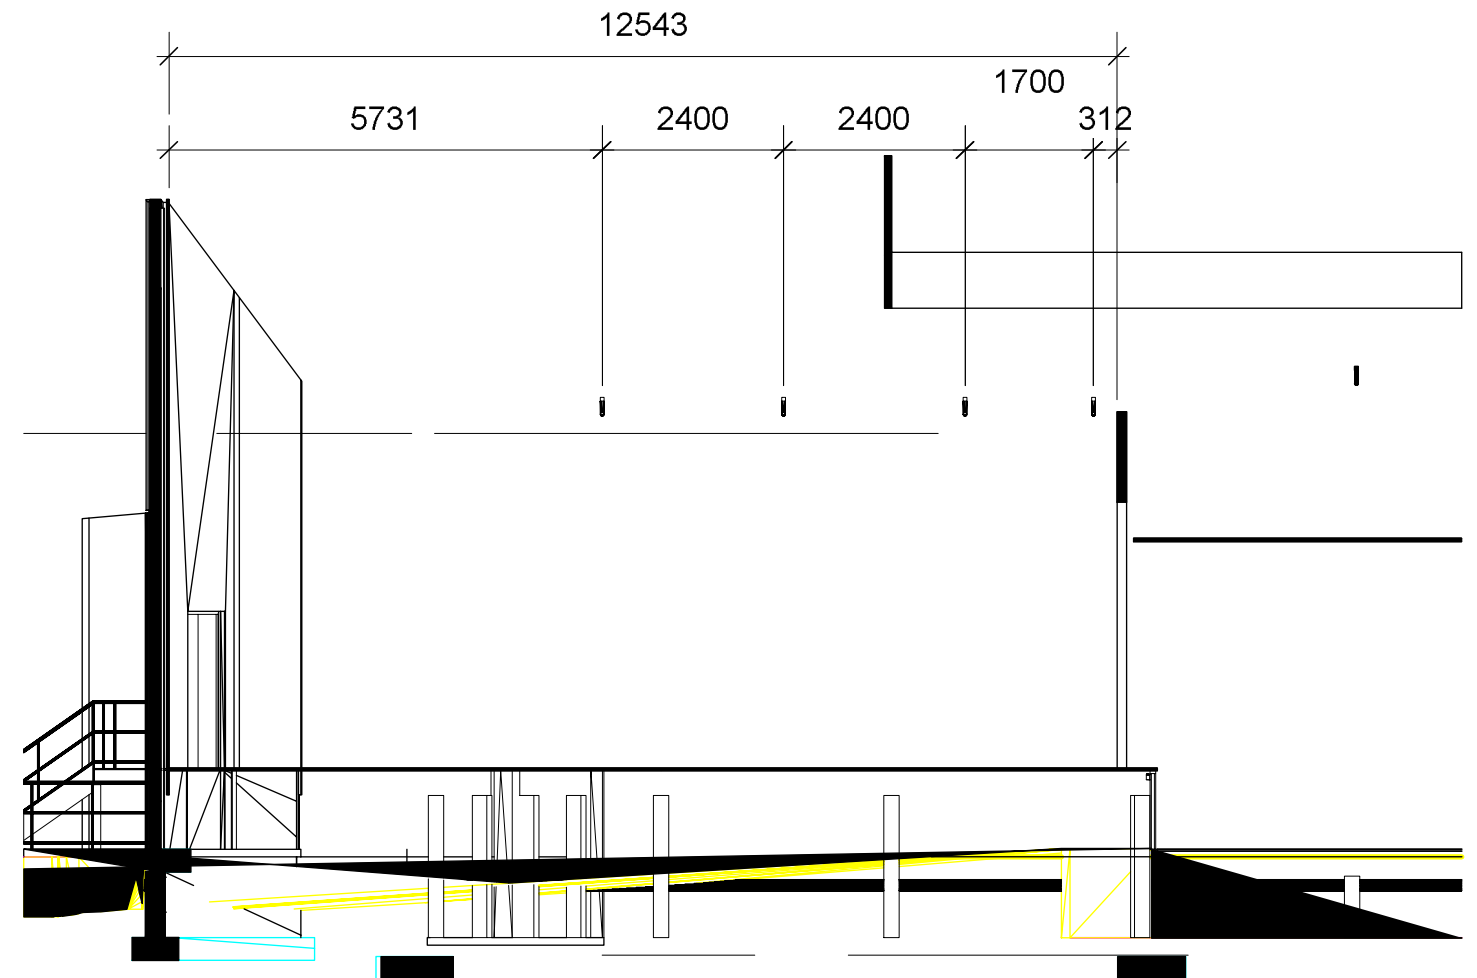

SIDE ELEVATION CL - SL

2 BMACV
Sht-1 Scale: 1:100

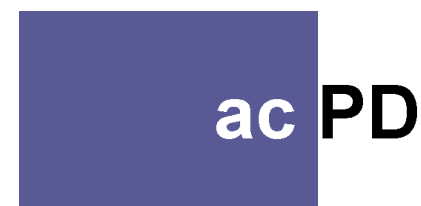

ISSUE	DATE	REVISION	PROJECT#
PROJECT	JIMMY CHI HALL		Proj No.
CLIENT	Shire of Broome	DATE # 15/8/12	DWG#
DWG	Stage sections A3 SHEET	SCALE @ A3 1:100	Sht-1
		DRAWN A.CHAMBERS	
		CHKD AC	REVISION

Andrew Chambers PO Box 2180, Broome, WA , 6725
T: 0487 395 681 E: votedave@westnet.com.au