


AV Control Room
 Audio Stage Box Tails
 Comms Loop Patch
 DMX Patch
 1 x Amplifier

TERRACED VIEWING AREA




MAIN ENTRY TO VENUE

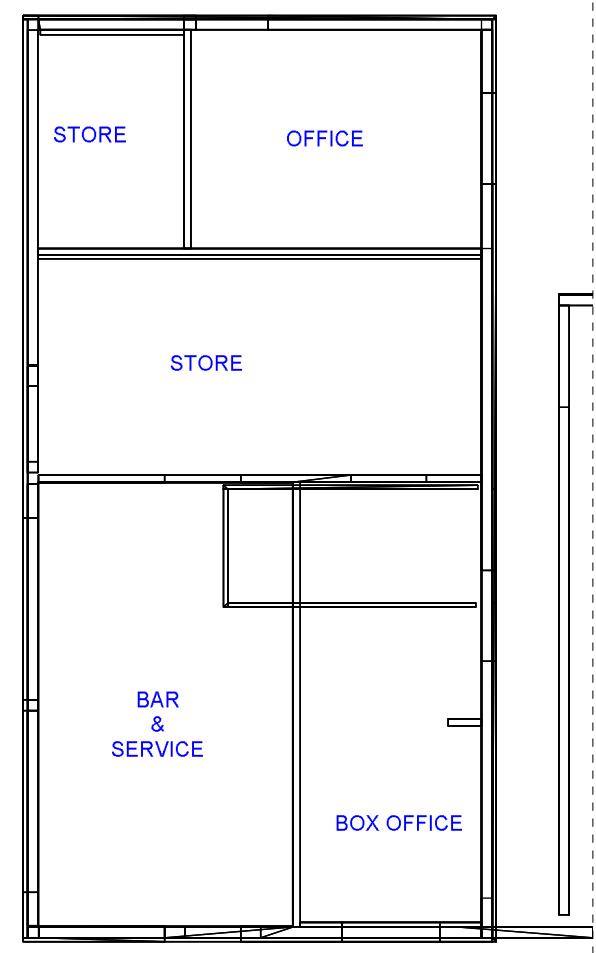

ISSUE	DATE	REVISION	PROJECT #
PROJECT	Broome Civic Centre		Proj No.
CLIENT	Shire of Broome	DATE #	Date
DWG	Pigram Garden Stage	SCALE @ A3	1:100
		DRAWN	??
		CHKD	??
			REVISION
			DWG #
			Sht-4

Andrew Chambers PO Box 2180, Broome, WA, 6725
 T: 0487 395 681 E: votedave@westnet.com.au

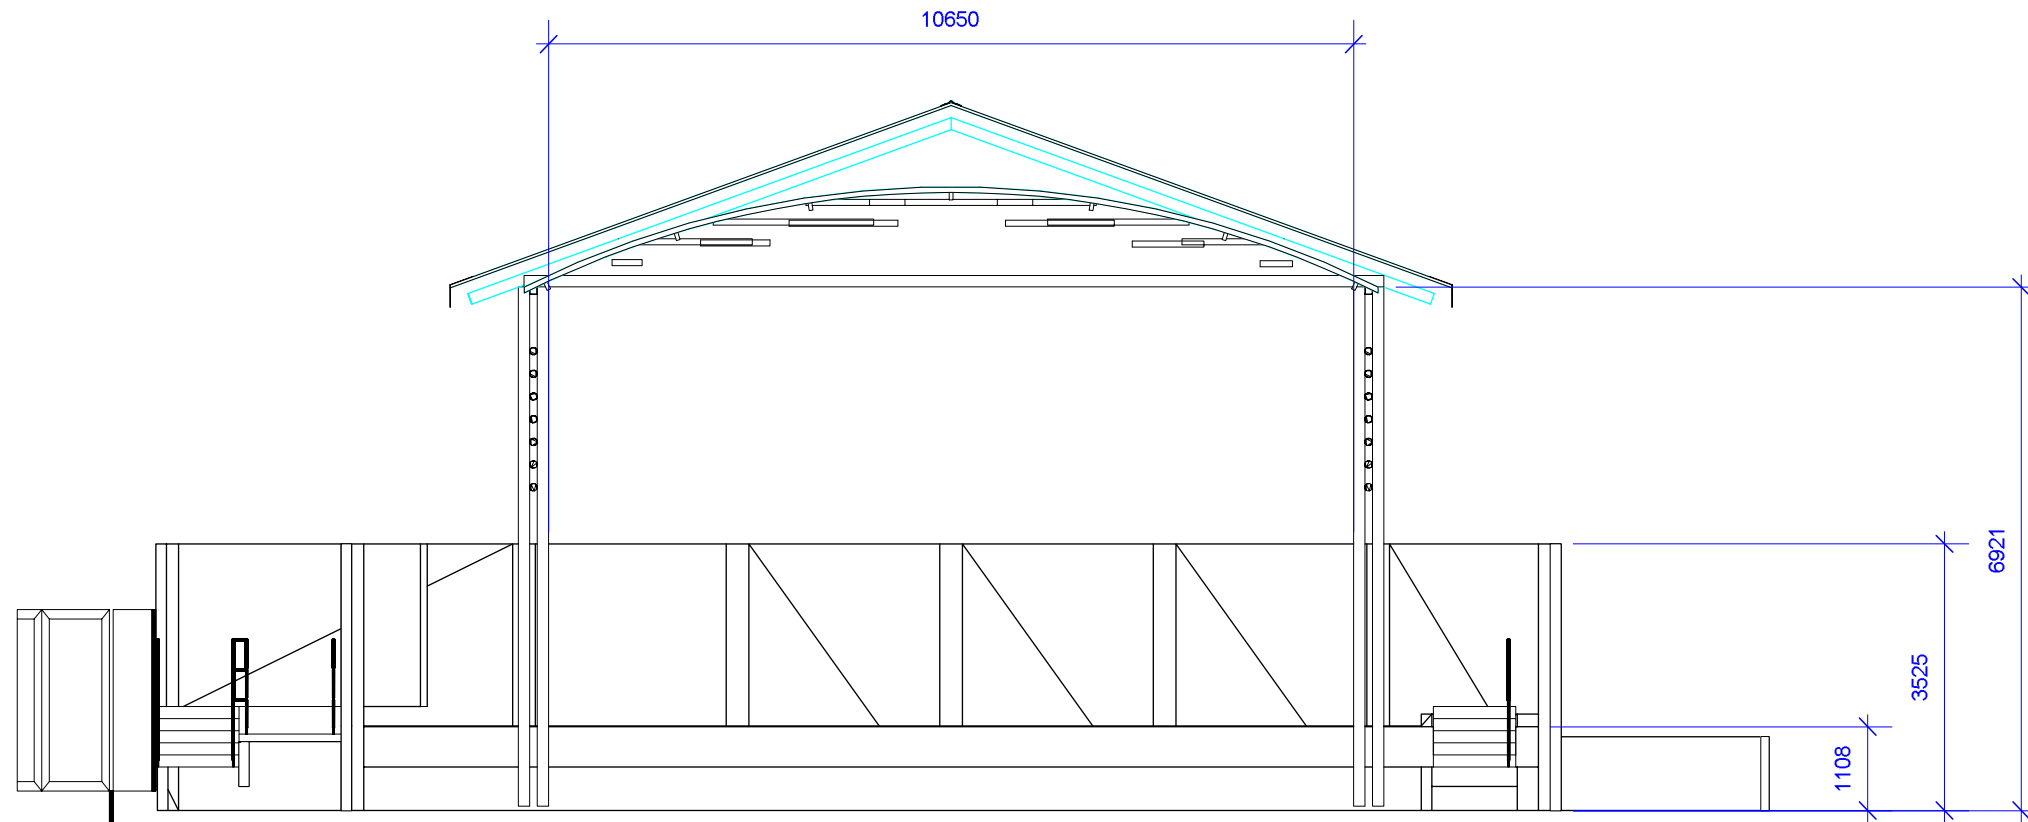

1 Front Elevation
Sht-5 Scale: 1:100



ISSUE	DATE	REVISION	PROJECT #
PROJECT	Broome Civic Centre		Proj No.
CLIENT	Shire of Broome	DATE # SCALE @ A3	Date 1:100
DWG	Pigram Sections	DRAWN CHKD	?? ??
			DWG # Sht-5
			REVISION

Andrew Chambers PO Box 2180, Broome, WA , 6725
T: 0487 395 681 E: votedave@westnet.com.au